



GROUND FLOOR ZONE 1



SECOND FLOOR ZONE 2

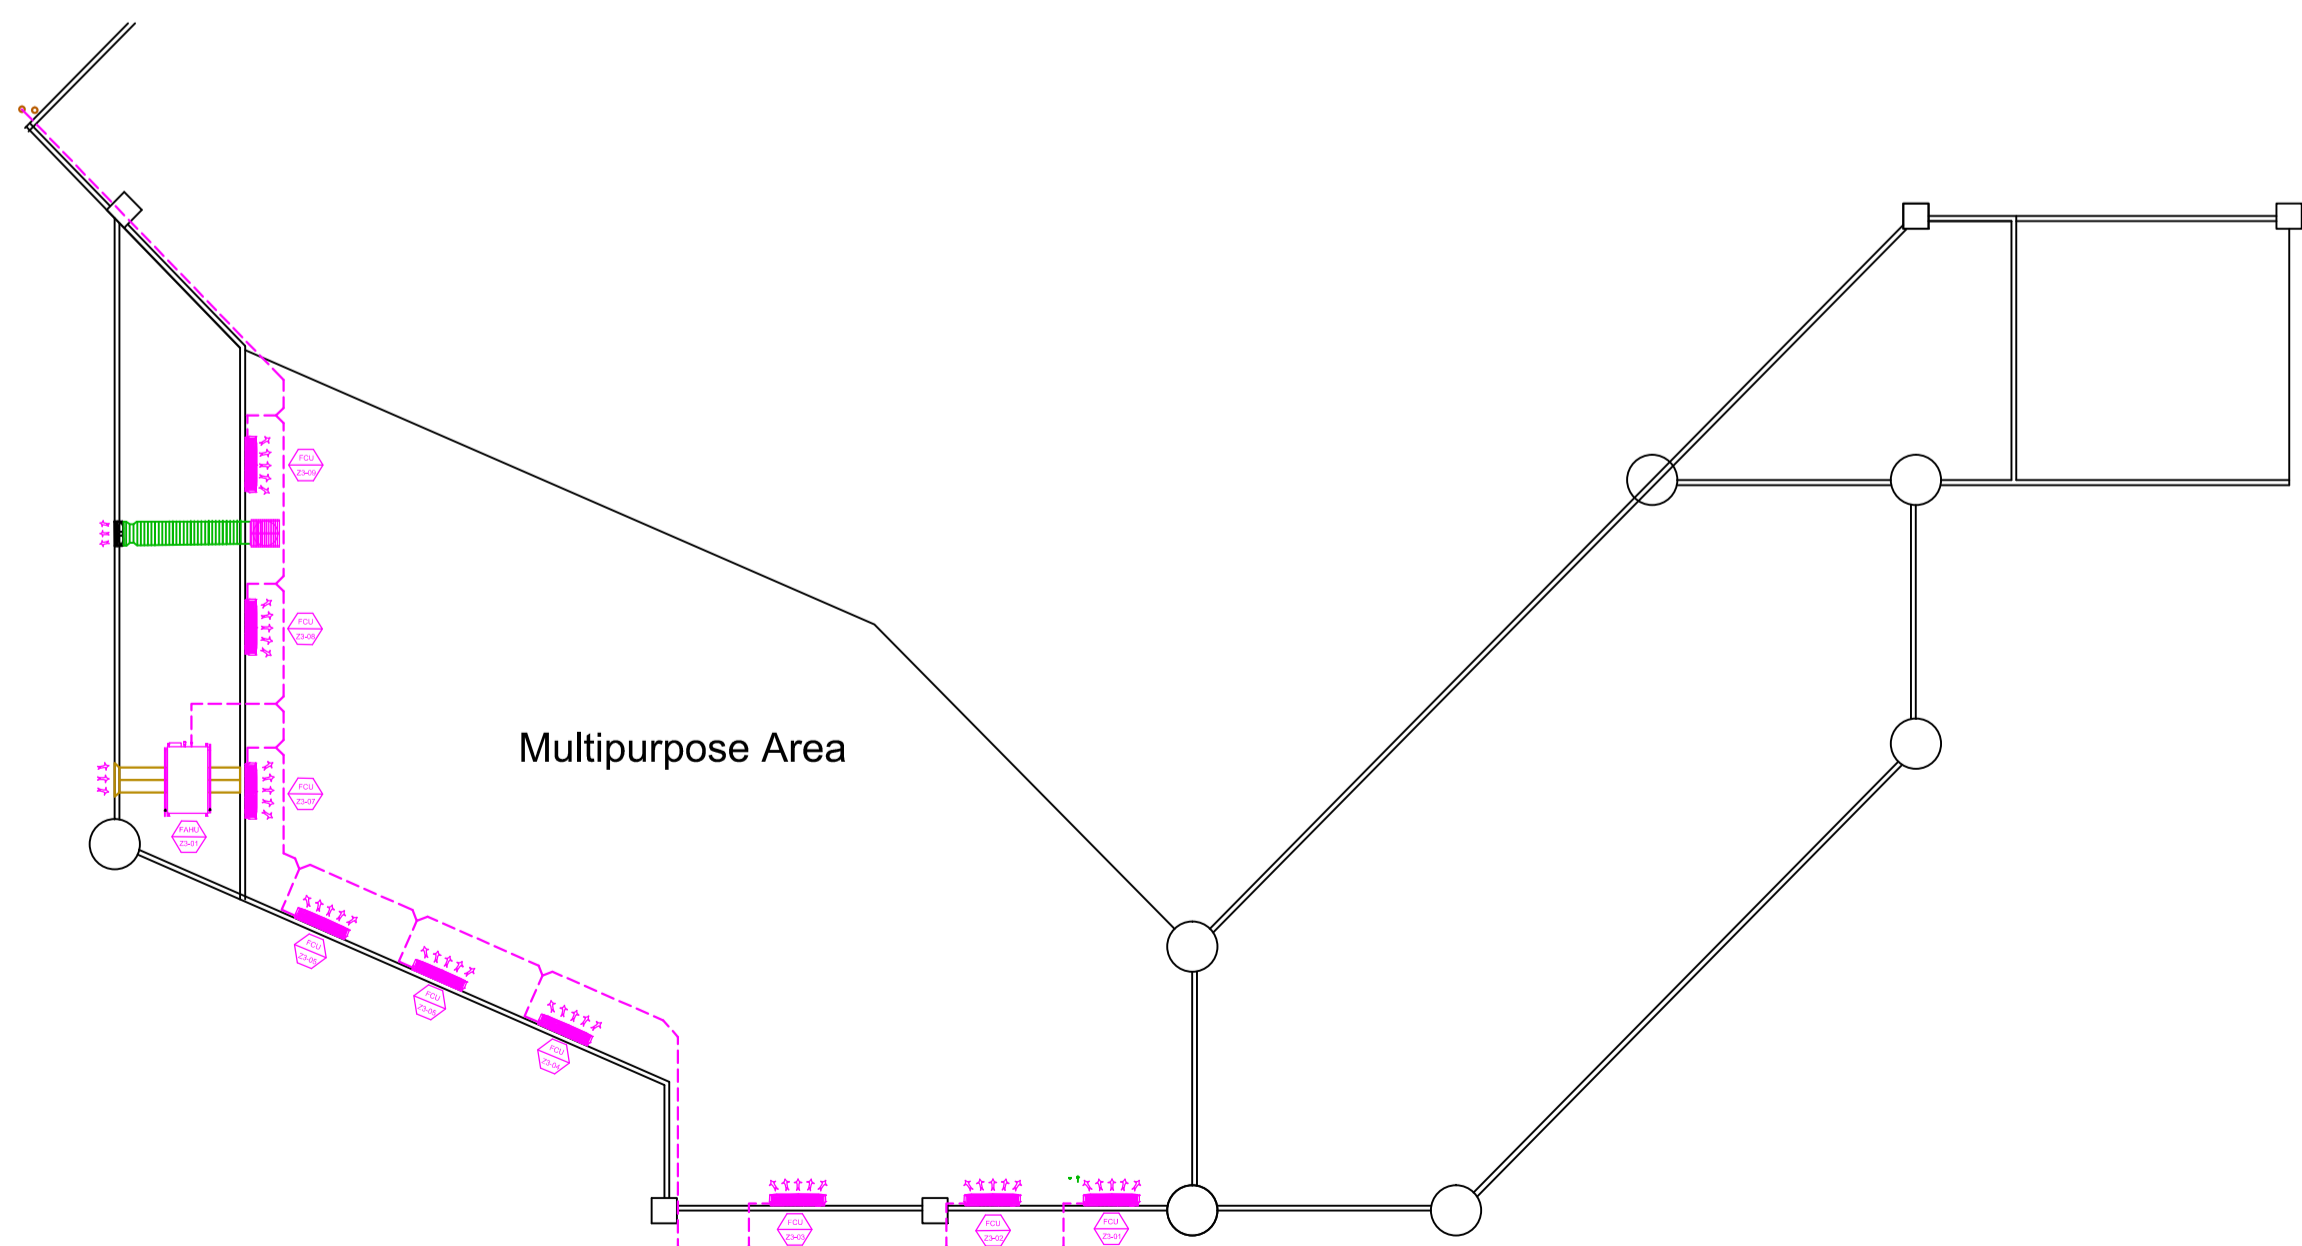

SECOND MULTIPURPOSE AREA RP

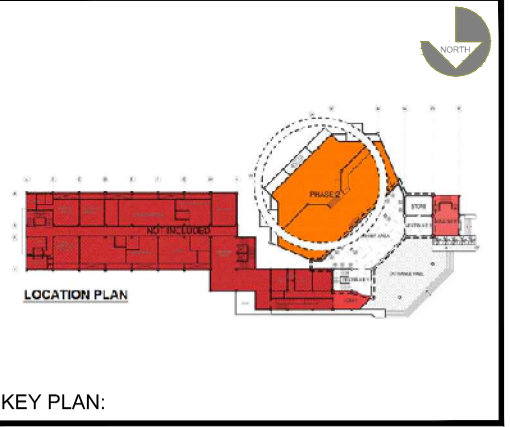

- LEGEND:
EQUIPMENT
- DESIGNATED NO.
 - CASSETTE TYPE UNIT
 - FRESH AIR HANDLING UNIT
 - CEILING DUCTED TYPE
 - ACCU OUTDOOR UNIT
 - AIR CURTAIN
 - JET DIFFUSER
 - RETURN GRILLE
 - RISER
 - RP REFERENCE POINT

- REFRIGERANT CIRCUITS
- CIRCUIT 1
 - CIRCUIT 2
 - CIRCUIT 3

REFERENCES

| DWG. No. | REV. | DESCRIPTION |
|----------|------|-------------|
| | | |
| | | |
| | | |

REVISION

| No. | DATE | DESCRIPTION | CHECKED BY |
|-----|------|-------------|------------|
| | | | |
| | | | |
| | | | |

COORDINATION

| ARCHT. | CIVIL | ELECT. | MECH. | STRUC. | SURVEY |
|--------|-------|--------|-------|--------|--------|
| | | | | | |

GSCS

SHOP DRAWING

CLIENT:

DOST NAST

CONTRACTOR:

GSCS Since 2016

PROJECT TITLE:
MECHANICAL DESIGN OF HVAC SYSTEM FOR PHIL. SCIENCE HERITAGE CENTER

DRAWING TITLE:

| PROFESSIONAL MECHANICAL ENGINEER: | NOTES: |
|--|----------------------------------|
| REYNALDO M. ISIDORO | |
| PRC: 0003923 TIN#: 103 - 181 - 869 - 000 | PTR: 5228406 DATE: |
| DRAWING TITLE: PREPARED BY: CHECKED BY: VERIFIED BY: DATE: 14-05-2019 REFERENCE: TRANSMITTAL NO. | SCALE: 1:150 REVISION NO.: 01 |